


MAPLE AVENUE

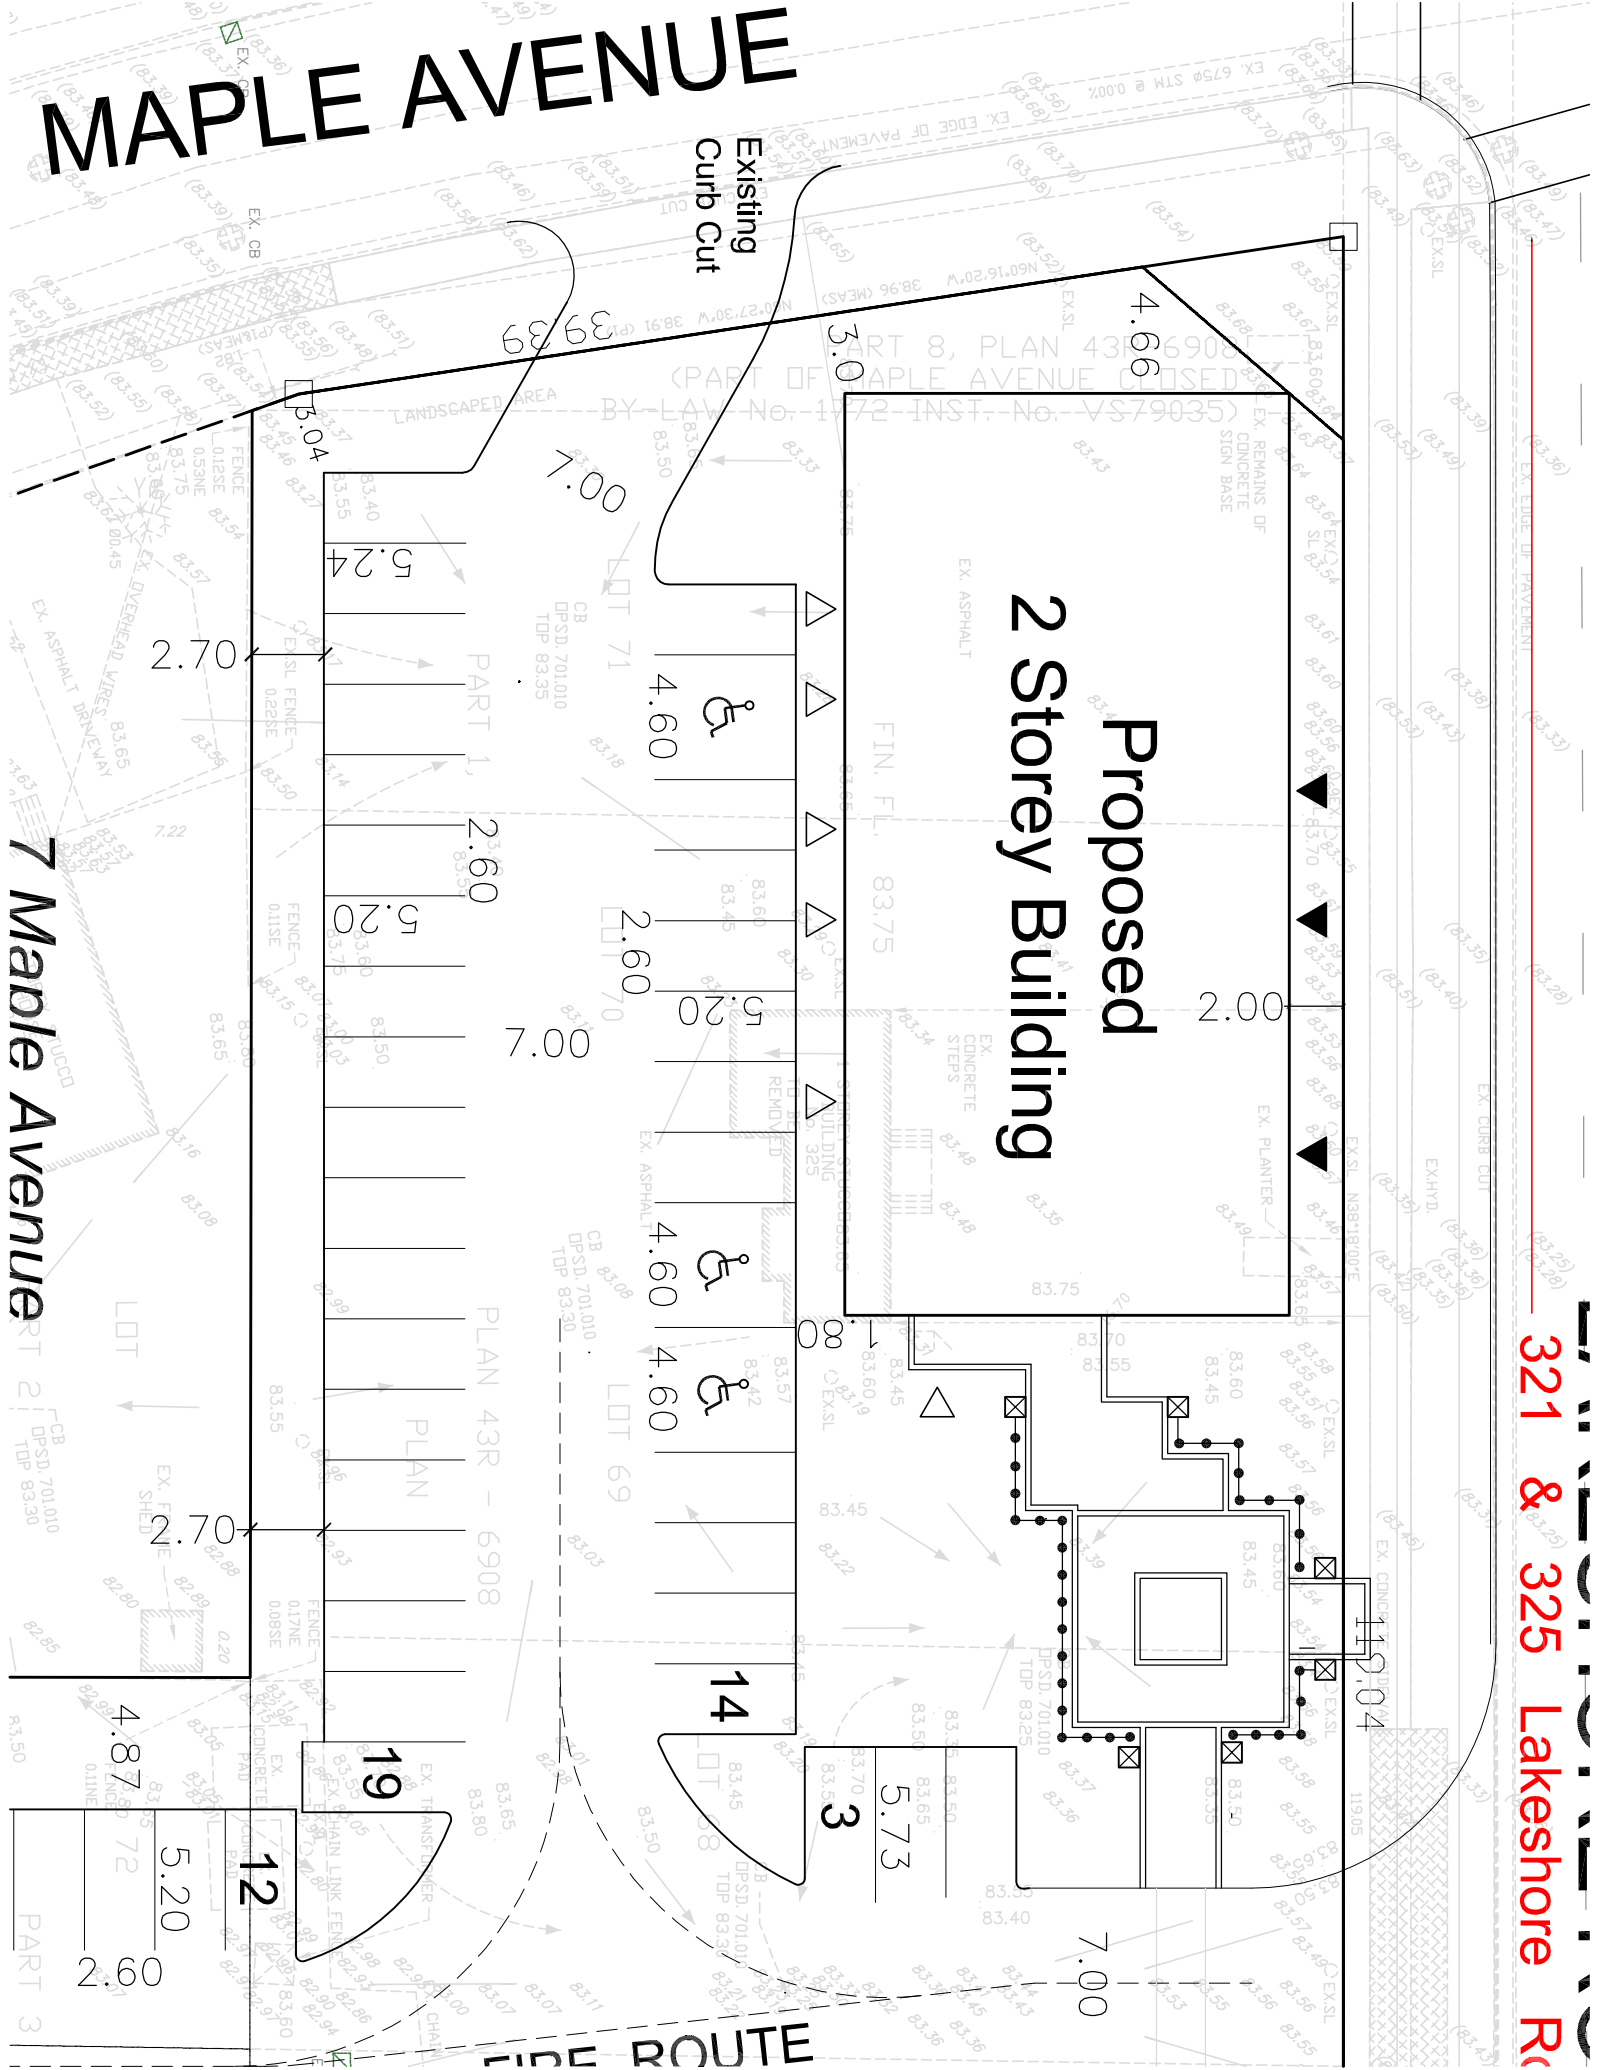

321 & 325 Lakeshore Road